







TOLERANCES							DIMENSIONS						PART SUPPLY				DESIGN INTENT				© COPYRIGHT				MANUFACTURING SKILLS QUEENSLAND		monochrome					
• Tolerances to ISO 2768-mK unless otherwise stated. • For dimensions under 0.5mm tolerance is ±0.05. • ISO 2768-1: Per below table (class indicated by check mark). • ISO 2768-2: K (medium)							• All dimensions are in millimetres unless otherwise indicated. • Critical inspection dimension:  • Dimensions with ** may require adjustment during tool trials. • First article inspection number:  (supplier to provide a report detailing accuracy to each of these dimensions).  • Other dimensions for reference.						• Break all sharp edges R0.2 max. • Cosmetic surfaces to be free of scratches, tool marks, and gouges. • Part to be clean and free of oil, grease, and other foreign contaminants. • Remove dress and tabs from cut edges • Minimise handling marks on all external surfaces. • Minimise tooling/die marks on external bends. • No visible cracking/crazing permitted on bends.				Unless otherwise specified, fabricate per this drawing. The 3D model represents the final formed condition for reference.								This drawing is supplied in confidence. Do not disclose to any third party without prior written consent from Manufacturing Skills Queensland						 www.monochrome-design.com	
LINEAR - PERMISSIBLE DEV. IN MM FOR RANGES IN NOMINAL LENGTHS							SURFACE TEXTURE KEY (RA STANDARD)  Refer to 3D part and surface finish sheet for application						PROJECT NAME		Wall-Mounted Bike Rack		COLOUR: Self-Colour		PART NAME:  MONO_038-p103													
	CLASS	0.5 - 6mm	6 - 30mm	30 - 120mm	120 - 400mm	Over 400mm							DRAWING TYPE		Part Drawing		FINISH: Mill Finish + Powdercoating / Spray Painting															
<input checked="" type="checkbox"/>	MEDIUM	±0.1mm	±0.1mm	±0.3mm	±0.5mm	±0.8mm							DATE CREATED		Tuesday, 9 September 2025		MATERIAL: 1.6mm Mild Steel		DESCRIPTION:  Tool Shelf		A3  SHEET 1 OF 3											
	COARSE	±0.3mm	±0.5mm	±0.8mm	±1.2mm	±2.0mm							NOTES:		- FINAL FORMED DIMENSIONS GOVERN. MANUFACTURER TO DEVELOP FLAT PATTERN TO COMPENSATE FOR THEIR SPECIFIC TOOLING AND PROCESS.																	
	FINE	±1°	±0°30'	±0°20'	±0°10'	±0°5'							02	Width reduced 2mm			17/03/2026															
							01	Initial Release	09/09/2025	#		DESCRIPTION		DATE		DO NOT SCALE DRAWING		SCALE:1:3														



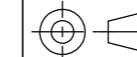

Tag	Direction	Angle	Inner Radius
A	UP	40°	3.5
B	UP	90°	3.5
C	DOWN	35°	3.5

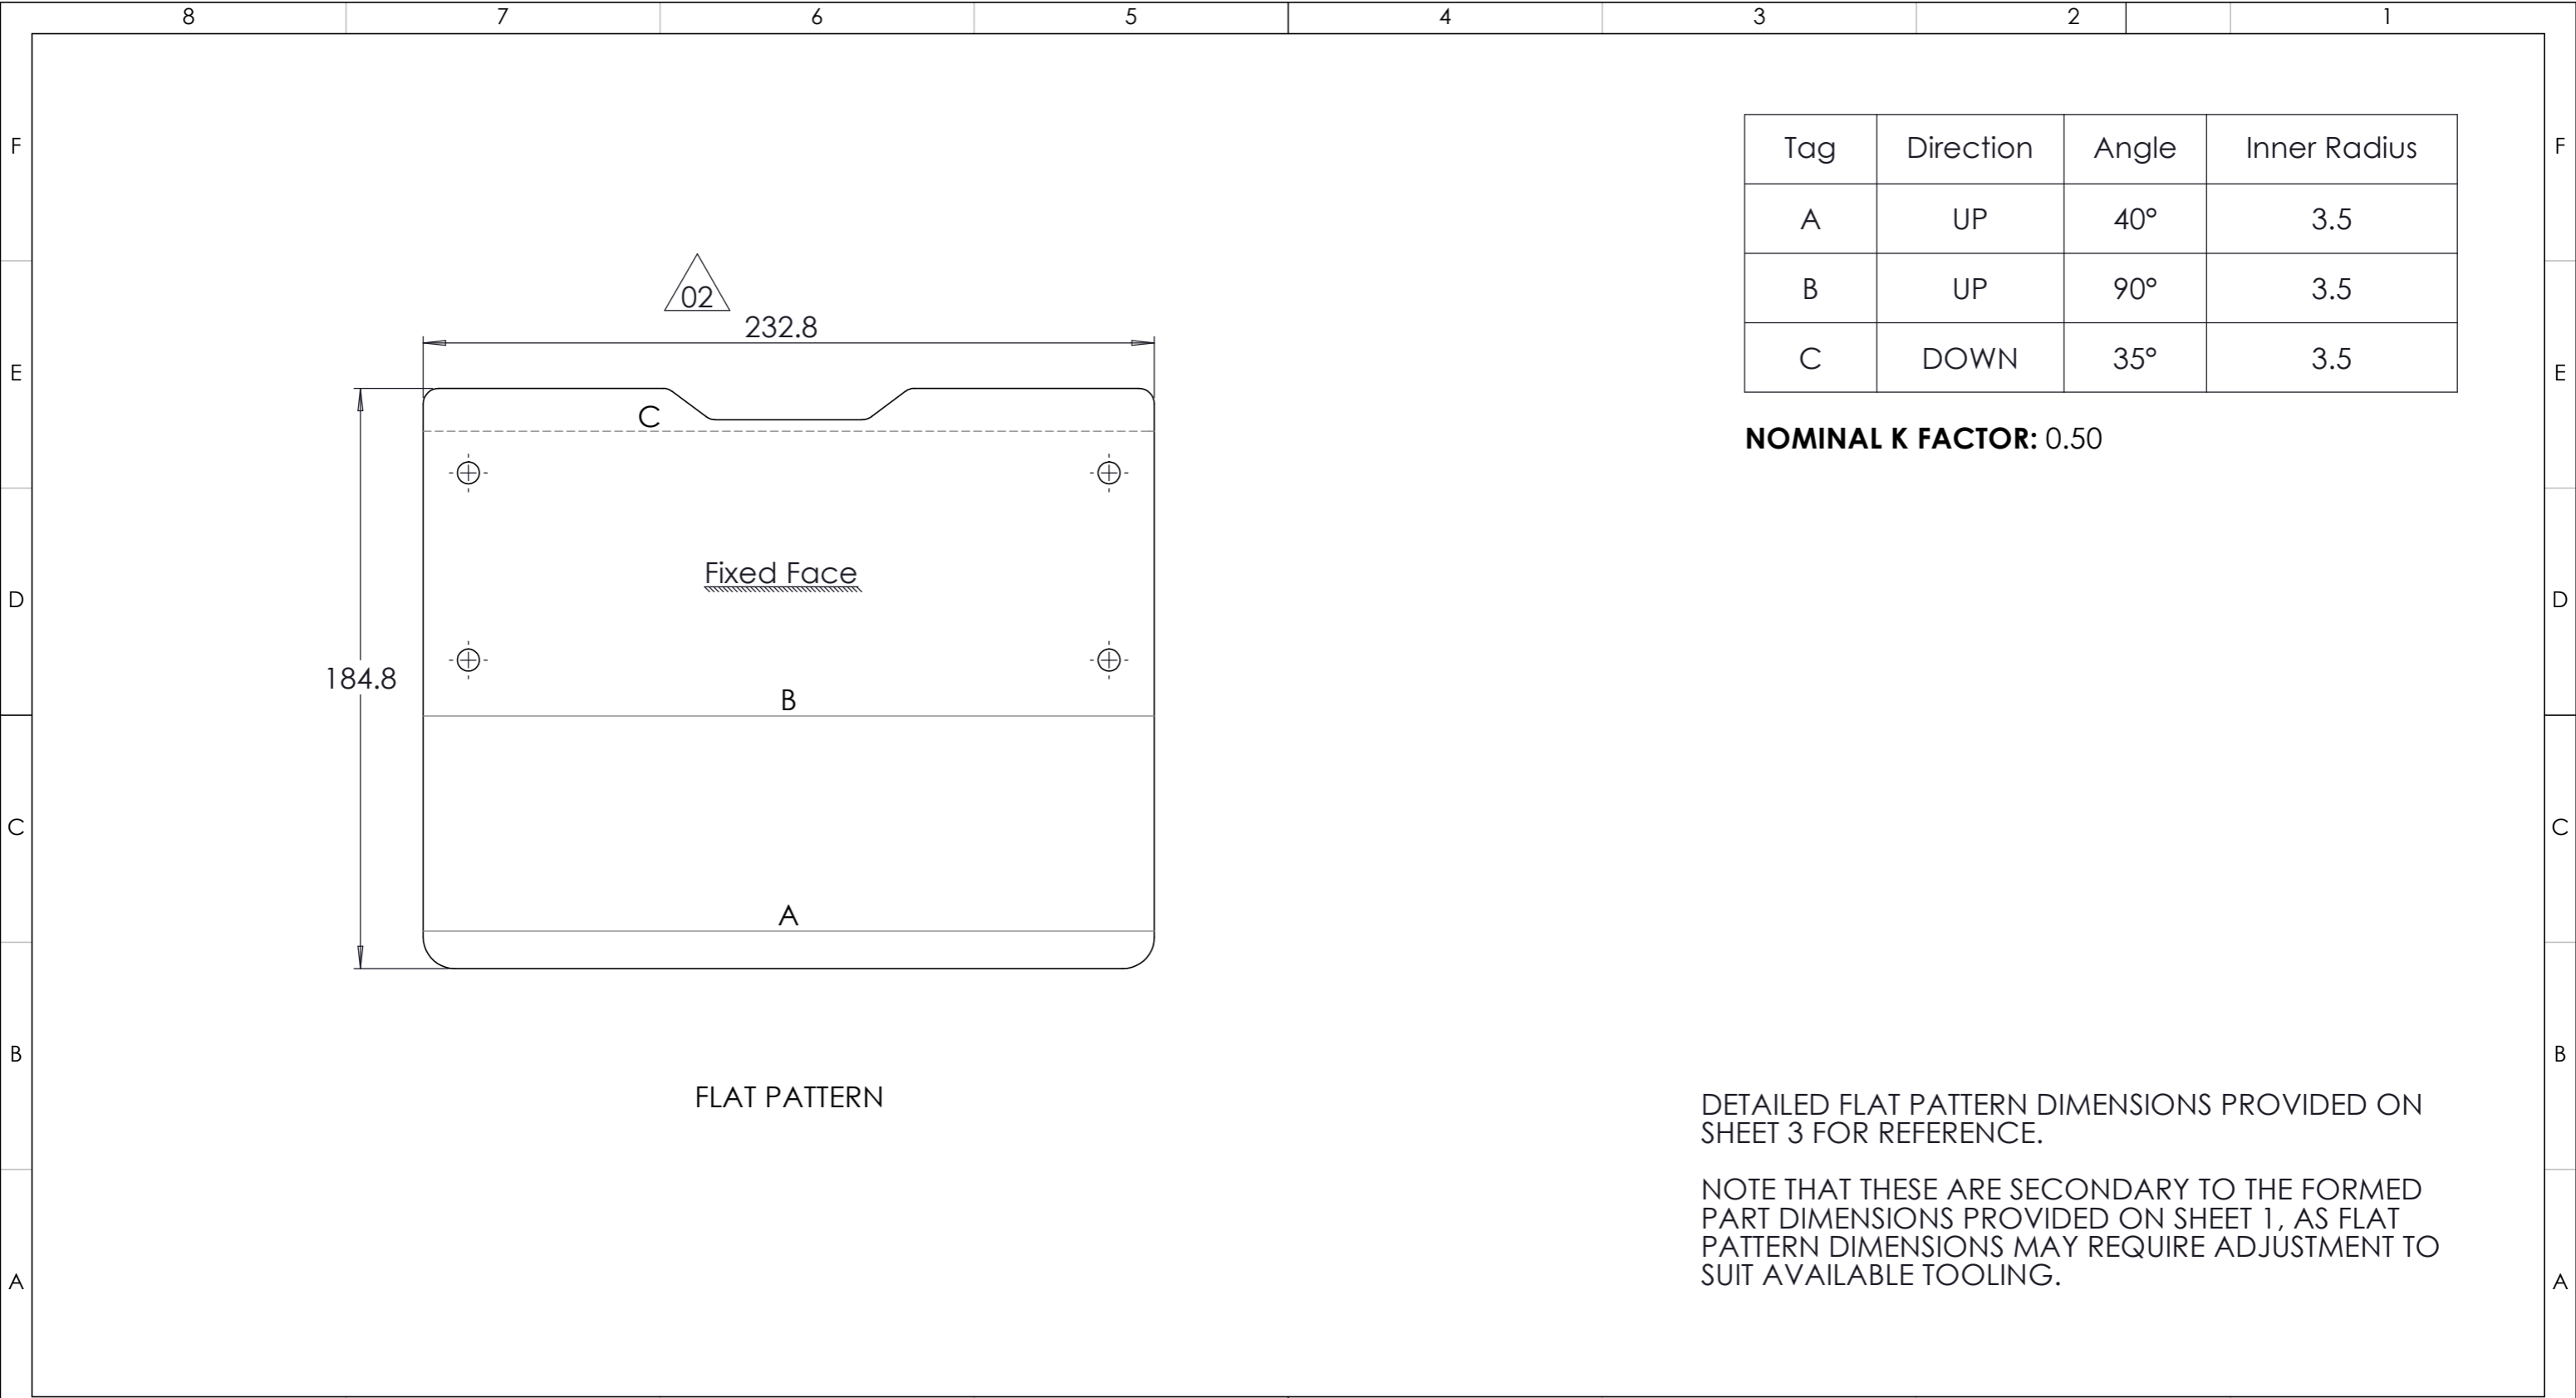NOMINAL K FACTOR: 0.50

DETAILED FLAT PATTERN DIMENSIONS PROVIDED ON SHEET 3 FOR REFERENCE.

NOTE THAT THESE ARE SECONDARY TO THE FORMED PART DIMENSIONS PROVIDED ON SHEET 1, AS FLAT PATTERN DIMENSIONS MAY REQUIRE ADJUSTMENT TO SUIT AVAILABLE TOOLING.

<b>TOLERANCES</b> <ul style="list-style-type: none"><li>• Tolerances to ISO 2768-mK unless otherwise stated.</li><li>• For dimensions under 0.5mm tolerance is <math>\pm 0.05</math>.</li><li>• ISO 2768-1: Per below table (class indicated by check mark).</li><li>• ISO 2768-2: K (medium)</li></ul>							<b>DIMENSIONS</b> <ul style="list-style-type: none"><li>• All dimensions are in millimetres unless otherwise indicated.</li><li>• Critical inspection dimension: </li><li>• Dimensions with ** may require adjustment during tool trials.</li><li>• First article inspection number:  (supplier to provide a report detailing accuracy to each of these dimensions).</li><li>• Other dimensions for reference.</li></ul>							<b>PART SUPPLY</b> <ul style="list-style-type: none"><li>• Break all sharp edges R0.2 max.</li><li>• Cosmetic surfaces to be free of scratches, tool marks, and gouges.</li><li>• Part to be clean and free of oil, grease, and other foreign contaminants.</li><li>• Remove dross and tabs from cut edges</li><li>• Minimise handling marks on all external surfaces.</li><li>• Minimise tooling/die marks on external bends.</li><li>• No visible cracking/crazing permitted on bends.</li></ul> <p><b>PAINTING:</b></p> <ul style="list-style-type: none"><li>• Mask all areas indicated. No paint permitted on masked surfaces.</li><li>• Finish to be uniform in color, gloss, and texture across all visible surfaces. Painted surfaces shall be free of runs, sags, orange peel, fisheyes, cratering, blisters, and embedded foreign particles (dust, fibres).</li></ul> <p><b>INSTALLED HARDWARE (PEMs, standoffs, studs):</b></p> <ul style="list-style-type: none"><li>• Inserted hardware to be seated flush to 0.2mm proud.</li><li>• Installed hardware must be perpendicular to the surface within 1°.</li></ul>							<div><div></div><div></div><div></div><div></div><div></div><div></div><div></div><div></div><div></div><div></div><div></div><div></div><div></div><div></div><div></div><div></div><div></div><div></div><div></div><div></div><div></div><div></div><div></div><div></div><div></div><div></div><div></div><div></div><div></div><div></div><div></div><div></div><div></div><div></div><div></div><div></div><div></div><div></div><div></div><div></div><div></div><div></div><div></div><div></div><div></div><div></div><div></div><div></div><div></div><div></div><div></div><div></div><div></div><div></div><div></div><div></div><div></div><div></div><div></div><div></div><div></div><div></div><div></div><div></div><div></div><div></div><div></div><div></div><div></div><div></div><div></div><div></div><div></div><div></div><div></div><div></div><div></div><div></div><div></div><div></div><div></div><div></div><div></div><div></div><div></div><div></div><div></div><div></div><div></div><div></div><div></div><div></div><div></div><div></div><div></div><div></div><div></div><div></div><div></div><div></div><div></div><div></div><div></div><div></div><div></div><div></div><div></div><div></div><div></div><div></div><div></div><div></div><div></div><div></div><div></div><div></div><div></div><div></div><div></div><div></div><div></div><div></div><div></div><div></div><div></div><div>&lt;/</div></div>	
---	--	--	--	--	--	--	--	--	--	--	--	--	--	--	--	--	--	--	--	--	--	--

